


CONSTRUCTION NOTICE

Detroit Metropolitan Wayne County (DTW) Detroit, Michigan

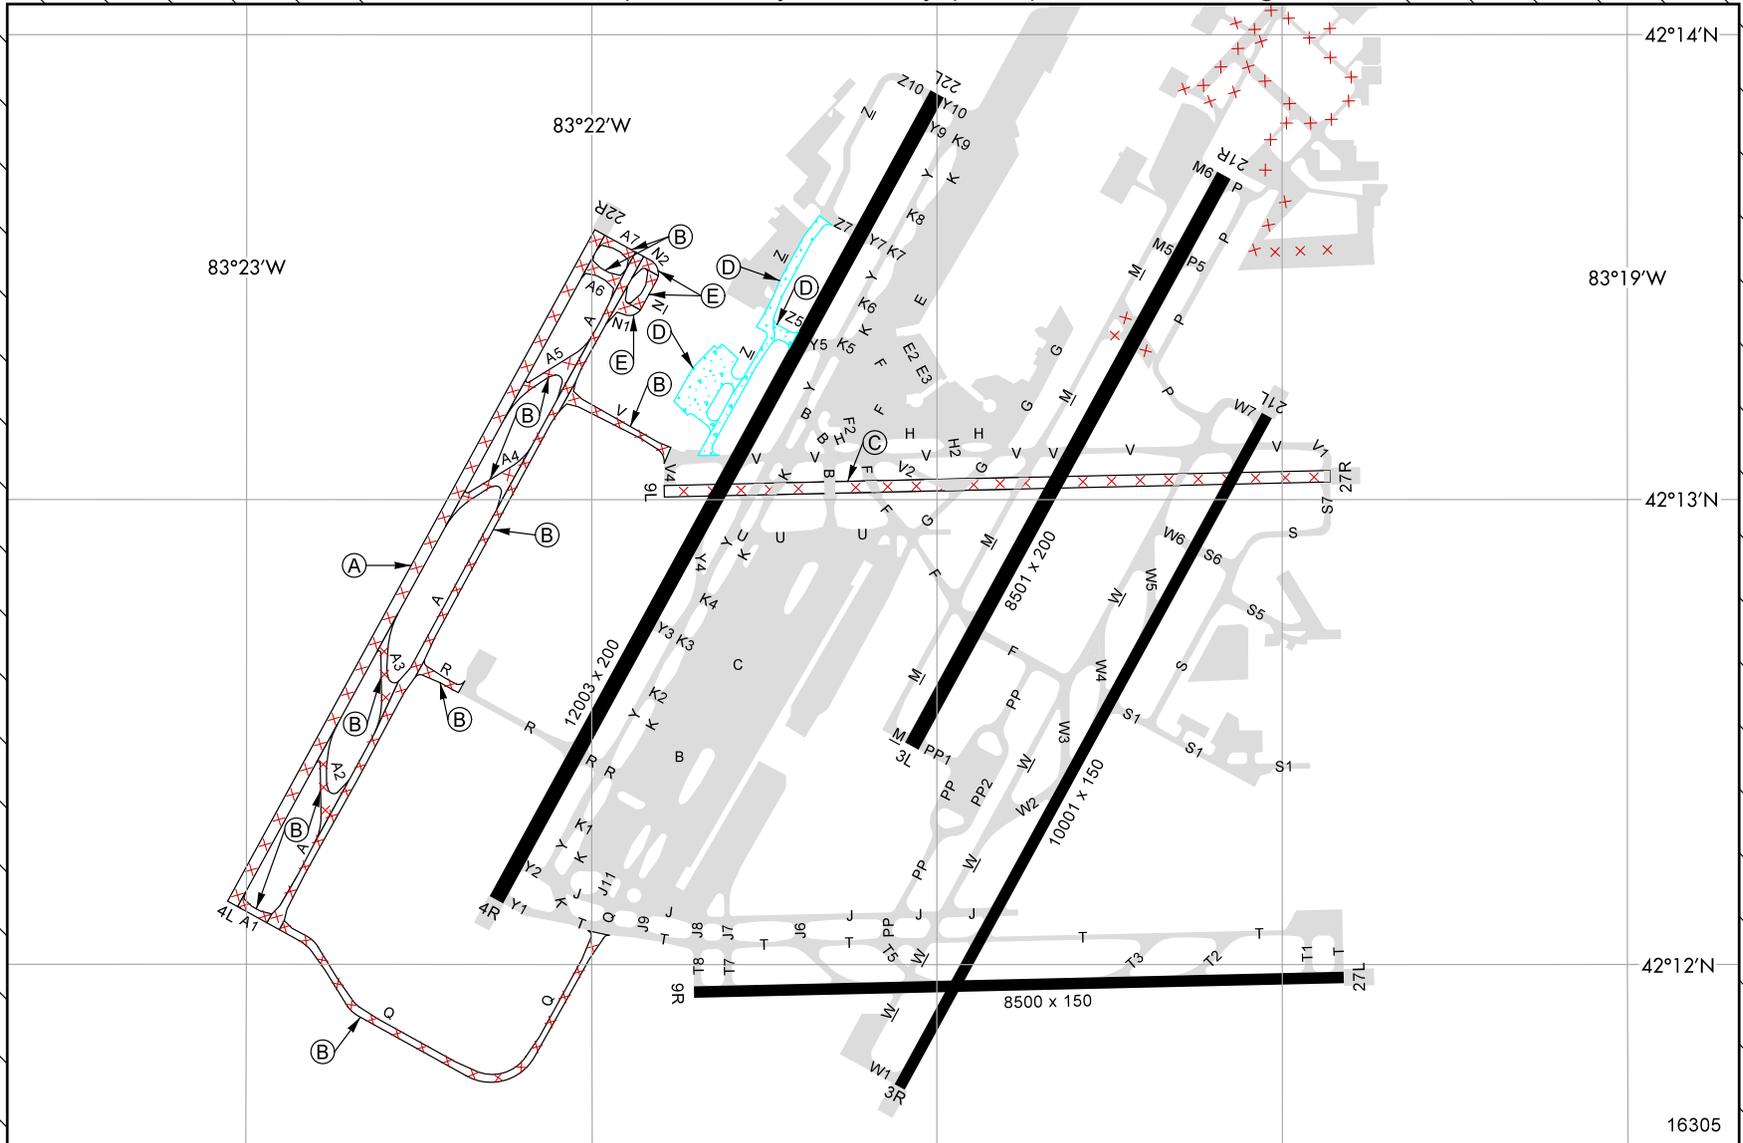

NOTAM

- (A) 10/623 RWY 04L/22R CLSD
- (B) 09/311 TWY A, A1, A2, A3, A4, A5, A6, A7, R BTN TWY A AND GROUND RUNUP CLOSURE, TWY Q BTN TWY A AND TWY T, TWY V BTN TWY A AND TWY V4 CLSD
- (C) 10/593 RWY 09L/27R CLSD EXC TAXI BTN TWY M AND TWY Y 45 MIN PPR 734-942-3586
- (D) 09/494 TWY Z OVERNIGHT PAD SPOT A, TWY Z BTN TWY V AND TWY Z7, TWY Z5 CLSD TO ACFT WINGSPAN MORE THAN 214FT
- (E) 09/307 TWY N, N1, N2 CLSD

START DATE

- OCT 31, 2016
- SEP 15, 2016
- OCT 28, 2016
- SEP 23, 2016
- SEP 15, 2016

FINISH DATE

- NOV 30, 2016
- NOV 15, 2016
- NOV 10, 2016
- DEC 31, 2016
- NOV 15, 2016

NOTE: This diagram is intended to display published NOTAMS and is checked and updated daily (Mon.- Fri only; no holidays); temporary closures/openings of less than 24 hours are not depicted; runway length shown is maximum length (shortened distances are not depicted); diagrams containing new runway surfaces will be deleted after (FAA) revised airport diagrams are published. Always CHECK CURRENT NOTAMS

Consult NOTAMS for Latest Information